

**MIRAVALE  
EAST STAGE 1  
PEGGING PLAN**


DRAWING No. 21A1545CAD FRISBY ST 1Rev M  
SHEET 1 OF 1  
REVISION M




Alexander & Symonds Pty Ltd  
11 King William Street Kent Town,  
South Australia 5067  
PO Box 1000 Kent Town, SA 5071  
ABN 93007 753 988

**T** (08) 8130 1666  
**F** (08) 8362 0099  
**W** www.alexander.com.au  
**E** adelalide@alexander.com.au


+ Property + Land Development +  
+ Construction + Mining +  
+ Spatial Information Management +

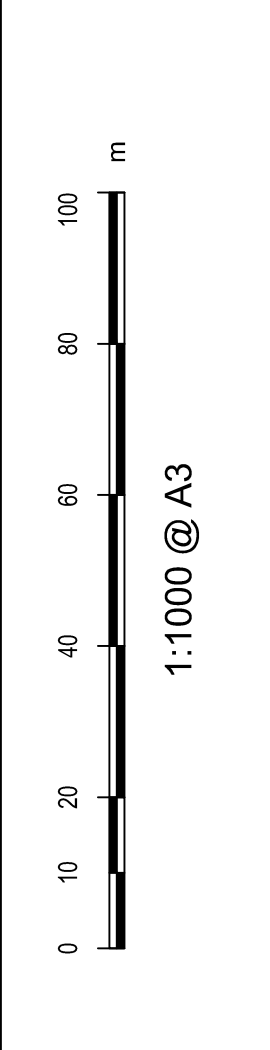

REV	DATE	DESCRIPTION	CALC	FIELD
J	18.08.2024	STAGE 1 - LOTS 3101 TO 3111 & 3290 & 3292 TO 3294	DEL	
K	24.08.2024	STAGE 4 - LOTS 3113 & 3114	DEL	
L	24.08.2024	STAGE 2 - REDESIGNED & TITLE	DEL	
M	8.10.2024	STAGE 2 - LOTS 3055 TO 3058 & 3403	DEL	
ADDITIONS, AMENDMENTS AND APPROVALS				

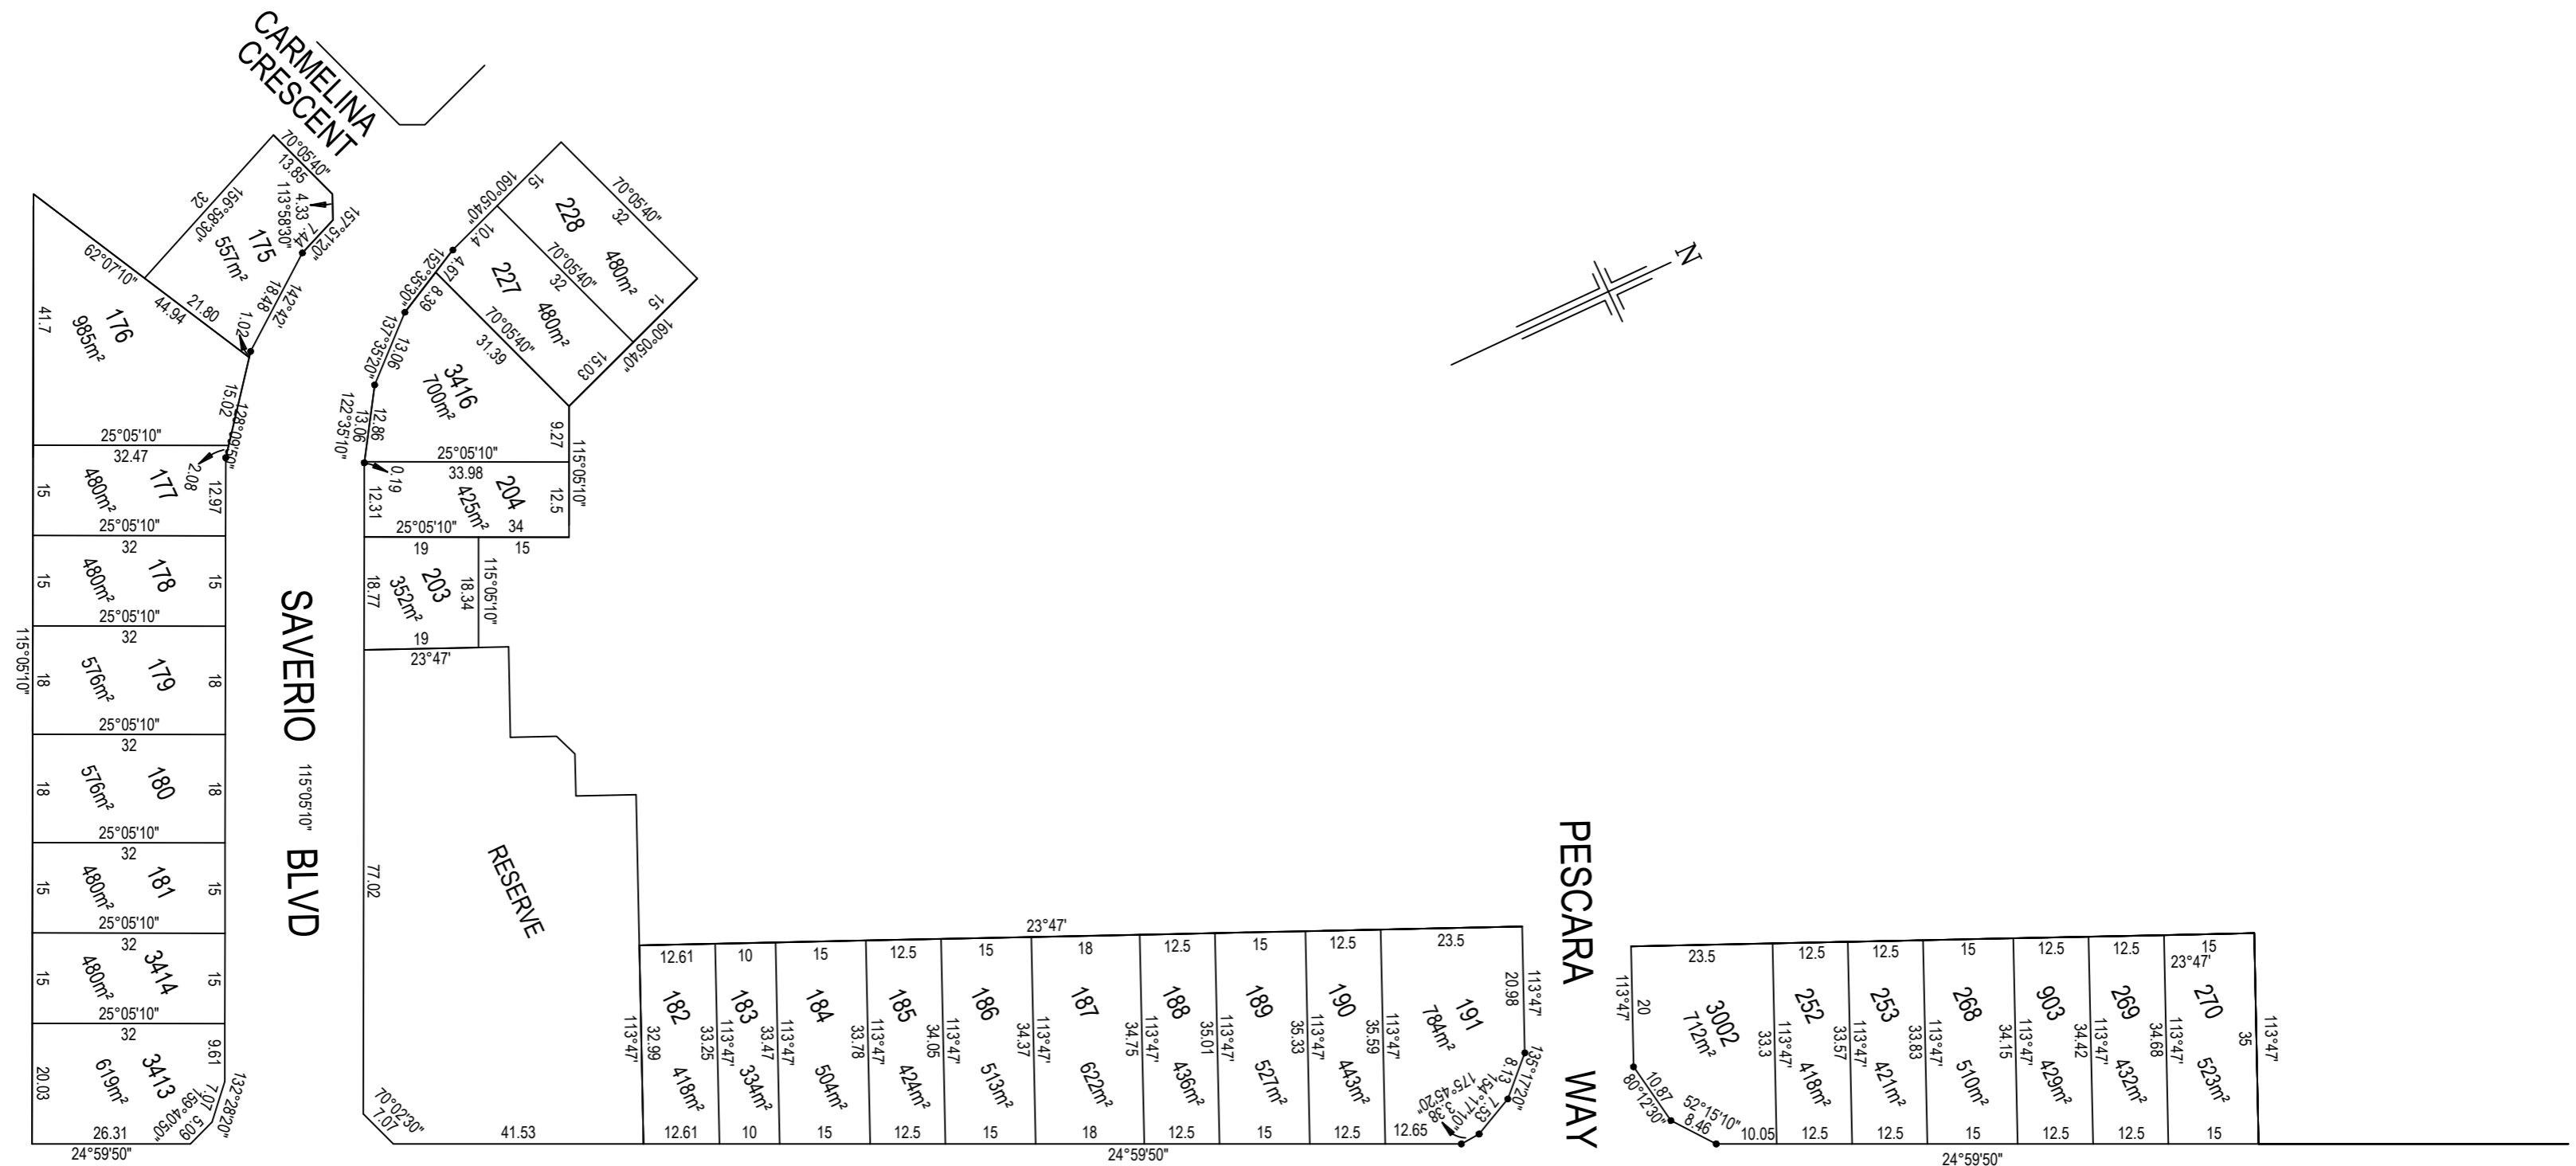

V	28.05.2024	STAGE 9 - LOTS 3413 & 3414 RENUMBERED	DEL	
W	5.06.2024	STAGE 10A - LOT 3415 RENUMBERED	DEL	
X	7.06.2024	STAGE 10B REDESIGNED	DEL	
Y	10.06.2024	STAGE 9 - LOT 173	DEL	
Z	18.09.2024	STAGE 10B - LOTS 174 TO 181, 3413 & 3414	DEL	
AA	24.09.2024	STAGE 10B - LOTS 204, 227, 228 & 3416 STAGE 9 - LOTS 162 TO 170 & 3417 STAGE 10A - LOT 5202 STAGE 10B - LOTS 163 TO 170 & 3417 STAGE 11 - LOT 162	DEL	
REV	DATE	DESCRIPTION	CALC	FIELD
ADDITIONS, AMENDMENTS AND APPROVALS				

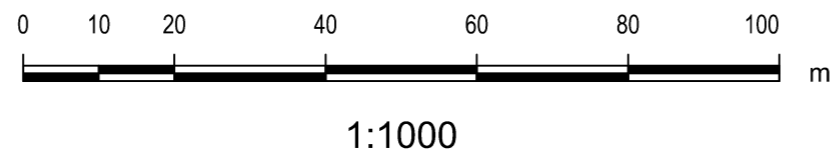


Alexander & Symonds Pty Ltd  
 11 King William Street Kent Town,  
 South Australia 5067  
 PO Box 1000 Kent Town, SA 5071  
 ABN 93007 753 988

**T** (08) 8130 1666  
**F** (08) 8362 0099  
**W** www.alexander.com.au  
**E** adelaide@alexander.com.au

+ Property + Land Development +  
 + Construction + Mining +  
 + Spatial Information Management +



# MIRAVALE STAGE 10B PEGGING PLAN

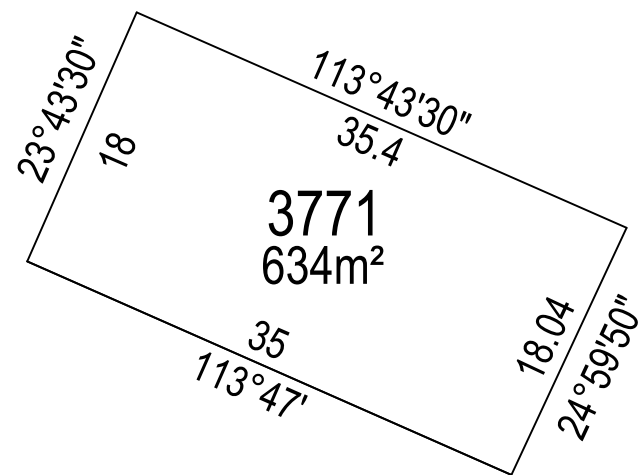

FRISBY ROAD

A	2.11.2023	INITIAL ISSUE	DEL	
B	7.06.2024	STAGE 1 RENUMBERED STAGE 10B(N) ADDED	DEL	
REV	DATE	DESCRIPTION	CALC	FIELD
ADDITIONS, AMENDMENTS AND APPROVALS				



1:500

Alexander & Symonds Pty Ltd  
11 King William Street Kent Town,  
South Australia 5067  
PO Box 1000 Kent Town, SA 5071  
ABN 93007 753 988

T (08) 8130 1666  
F (08) 8362 0099  
W www.alexander.com.au  
E adelaide@alexander.com.au

+ Property + Land Development +  
+ Construction + Mining +  
+ Spatial Information Management +



MIRAVALE  
STAGE 10B NORTH  
PEGGING PLAN

DRAWING No.	SHEET	REVISION
21A2769CAD FRADD NORTH ST1 Rev B	1 OF 1	B